




LEGEND

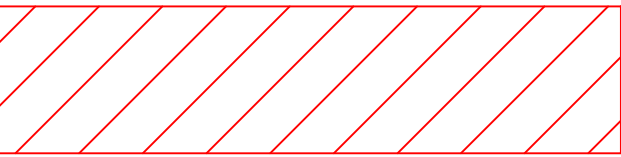

EXISTING ASBESTOS TILE FLOORING
TO BE ABATED.

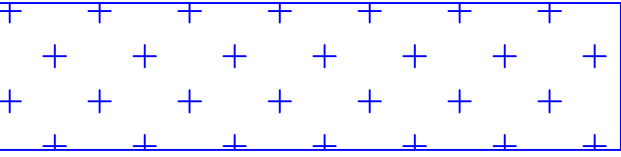


EXISTING ASBESTOS SHEET FLOORING
TO BE ABATED.

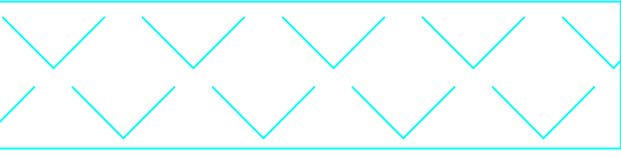

NEW TILE FLOORING TO BE INSTALLED
IN THIS AREA.


NOTES

- ① ABATE EXISTING ASBESTOS CONTAINING FLOORING AND MASTIC IN ACCORDANCE WITH SPECIFICATION SECTION 02 82 13.19. REMOVE EXISTING BASE.
- ② INSTALL NEW TILE FLOORING AND BASE IN THIS AREA.
- ③ INSTALL NEW NON-SKID TILE ON RAMPS.

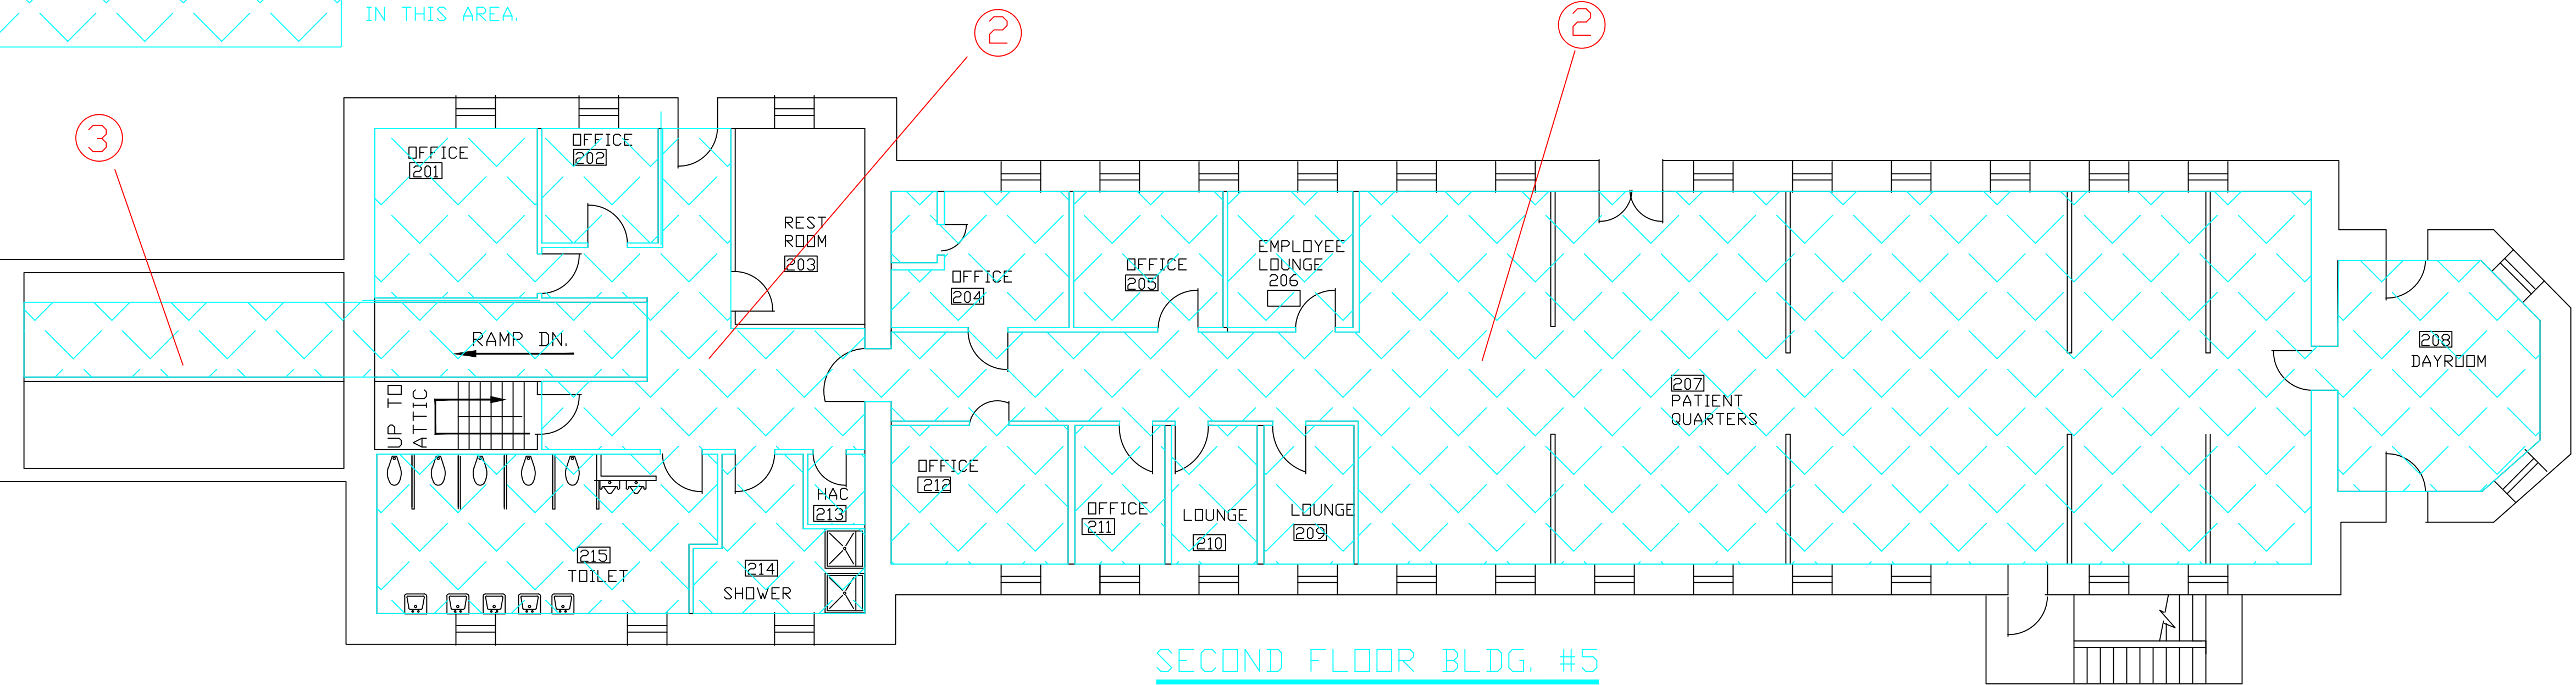

SECOND FLOOR BLDG. #5

DEMOLITION SHEET

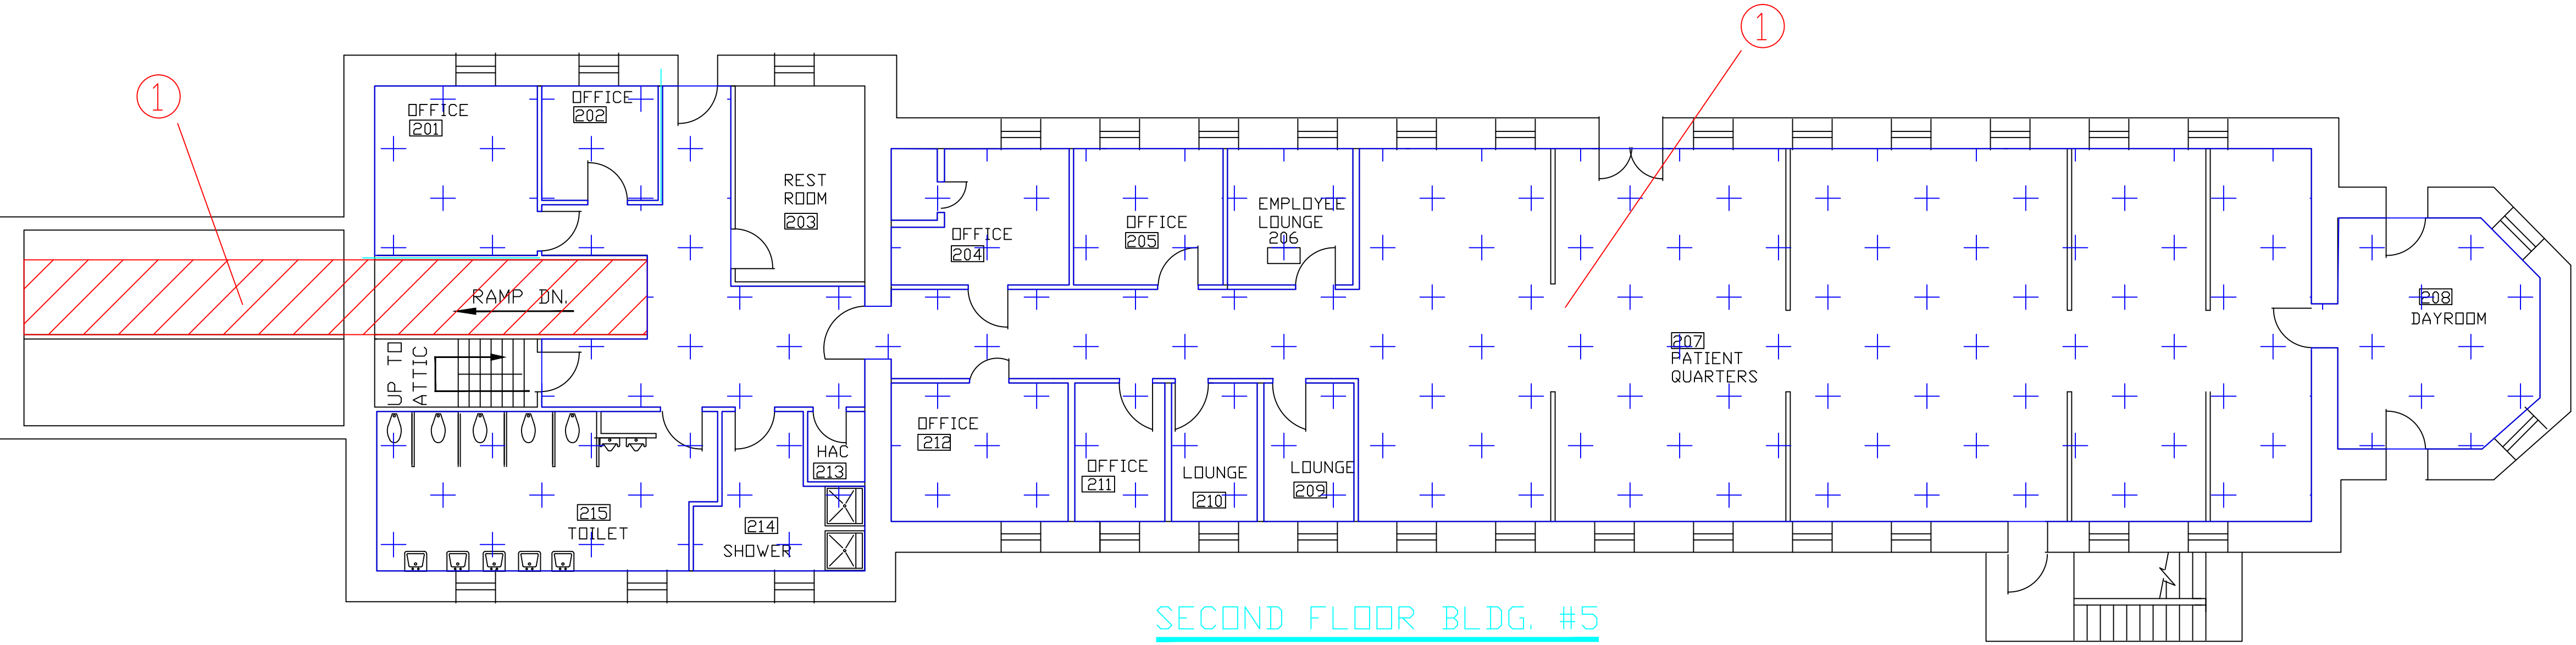

SECOND FLOOR BLDG. #5

DEMOLITION SHEET

REVISIONS	DATE



TRUE NORTH



PLAN NORTH

Drawing Title BUILDING 5 SECOND FLOOR	Project Title REPLACE FLOORING PHASE 1	Project No. 568-12-201	Office of Facilities Management Department of Veterans Affairs
Approved: Division Chief	Location V.A. MEDICAL CENTER HOT SPRINGS, SD	Building Number 5	
Approved: Service Director	Date 11/25/2011	DRAWING NO. A2	
Drawing Scale 1/8" = 1'	Checked DS	Dwg. 3 Of 11	